



900 N Lake Shore Drive
Chicago IL 60611

312.664.8989
900910.com


@900910LakeShore

900 910 Floor Plans

These full floor plans and plans of each tier are provided as is and do not fully or accurately represent current conditions.

In addition to these PDFs, CAD drawings are available for each tier on request. Please contact the Management Office.


The Association, its Board of Directors, and its Property Manager assume no responsibility for the accuracy of these drawings and expressly disclaim any and all representations and warranties concerning them and assume no liability for their use. It is recommended that all components and dimensions be field-verified.

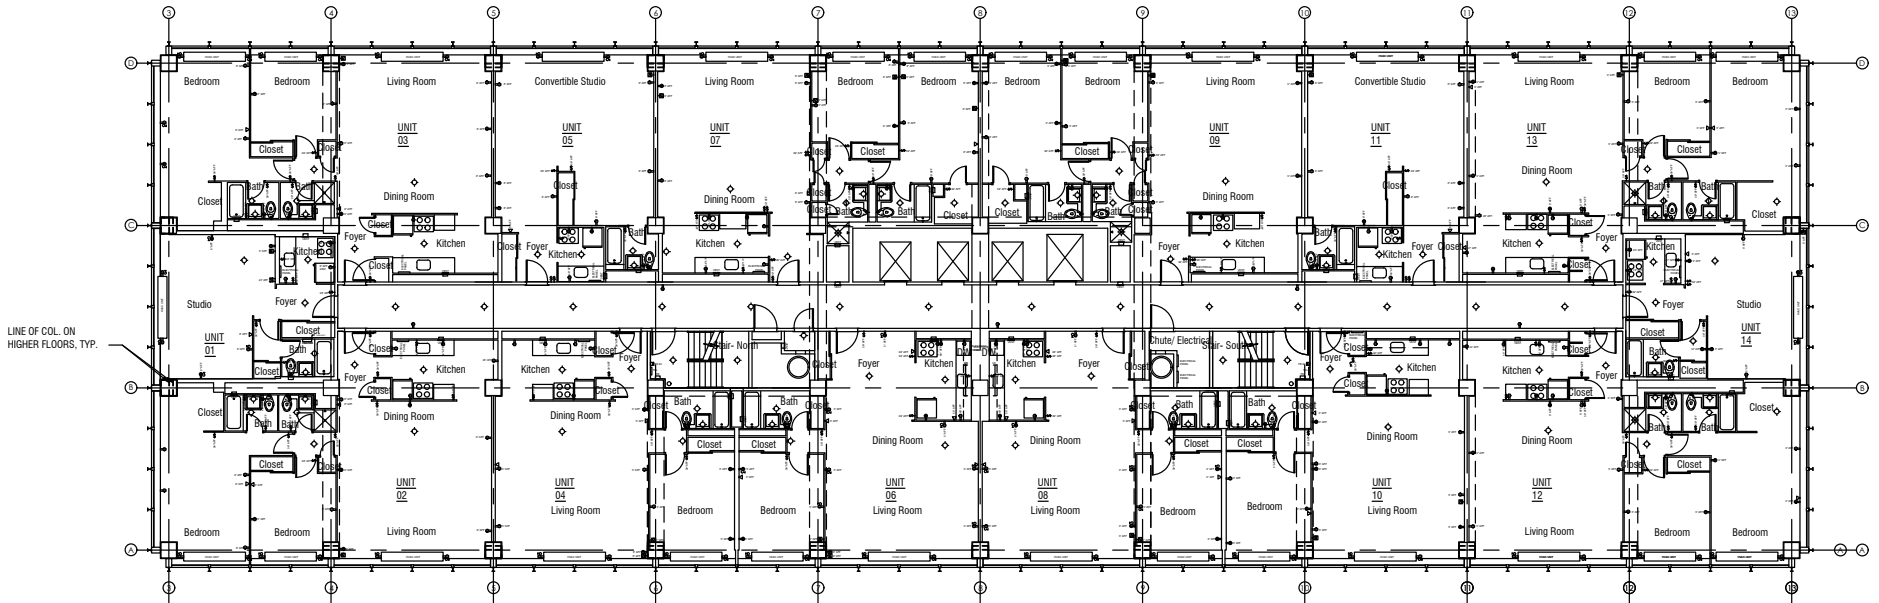

 900 N. Lake Shore Drive


Typical Floor. Other floors may vary

SCALE: 1/16" = 1'-0"

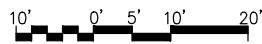

Copyright © 2018 900/910 North Lake Shore Drive Condominium Association

The Association, its Board of Directors, and its Property Manager assume no responsibility for the accuracy of these drawings and expressly disclaim any and all representations and warranties concerning them and assume no liability for their use. It is recommended that all components and dimensions be field-verified.

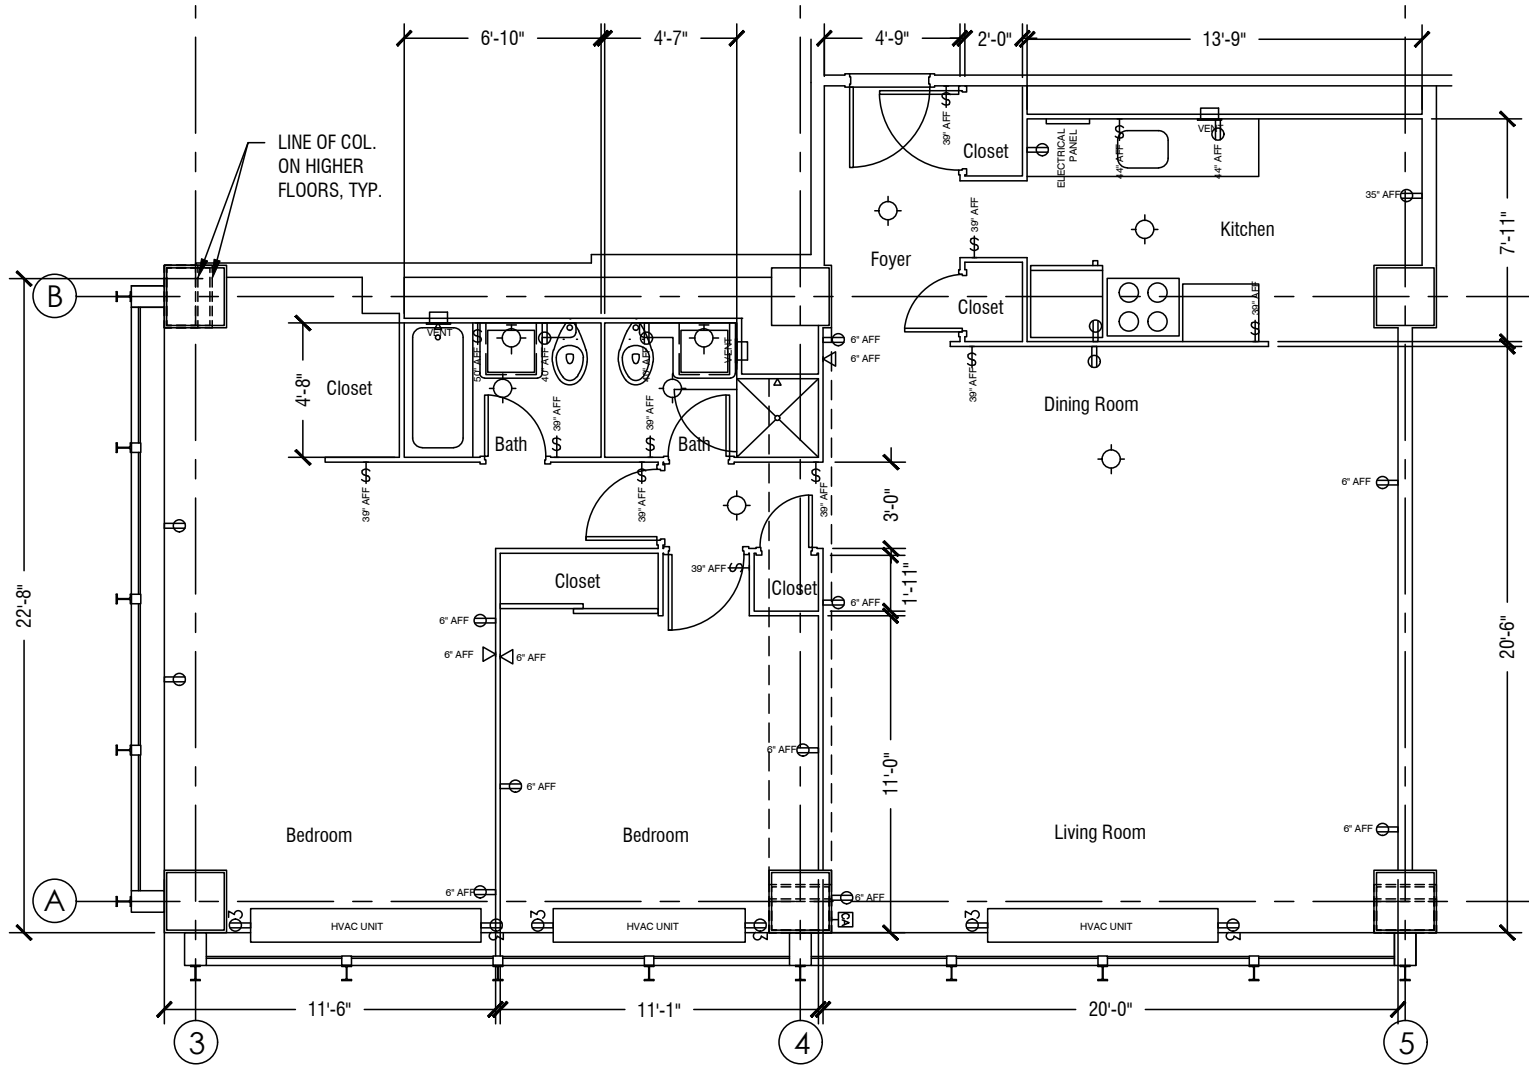


Tier 02

Typical Unit- some units may vary
 Copyright © 2018 900/910 North Lake Shore Drive Condominium Association

SCALE: 3/16" = 1'-0"



The Association, its Board of Directors, and its Property Manager assume no responsibility for the accuracy of these drawings and expressly disclaim any and all representations and warranties concerning them and assume no liability for their use. It is recommended that all components and dimensions be field-verified.

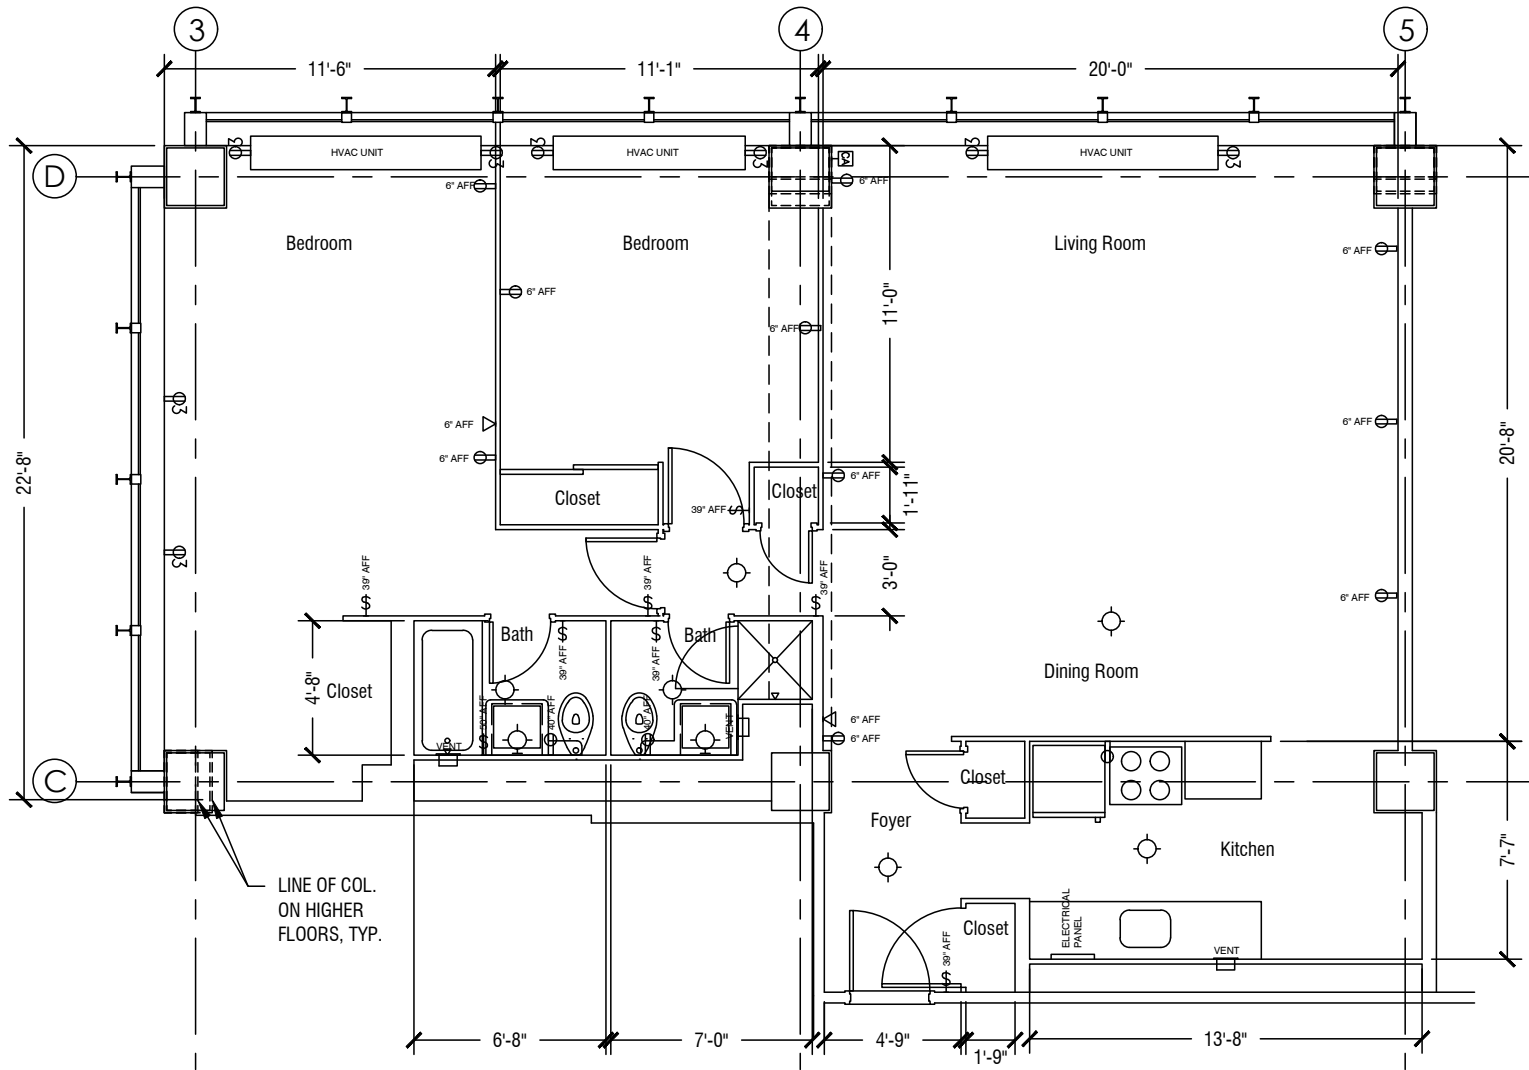


Tier 03

Typical Unit- some units may vary
 Copyright © 2018 900/910 North Lake Shore Drive Condominium Association

SCALE: 3/16" = 1'-0"



The Association, its Board of Directors, and its Property Manager assume no responsibility for the accuracy of these drawings and expressly disclaim any and all representations and warranties concerning them and assume no liability for their use. It is recommended that all components and dimensions be field-verified.

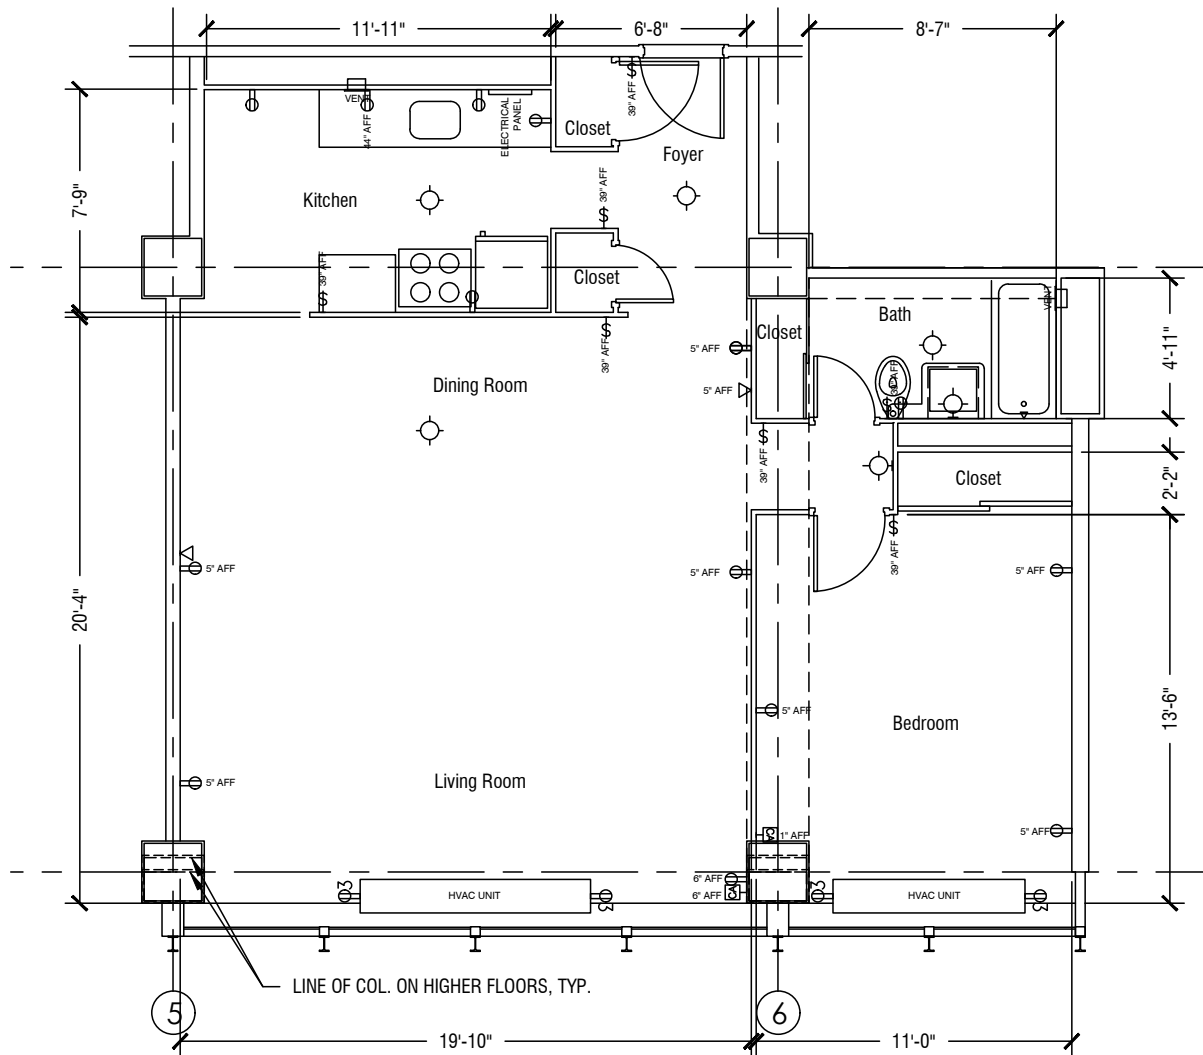


Tier 04

Typical Unit- some units may vary
 Copyright © 2018 900/910 North Lake Shore Drive Condominium Association

SCALE: 3/16" = 1'-0"



The Association, its Board of Directors, and its Property Manager assume no responsibility for the accuracy of these drawings and expressly disclaim any and all representations and warranties concerning them and assume no liability for their use. It is recommended that all components and dimensions be field-verified.

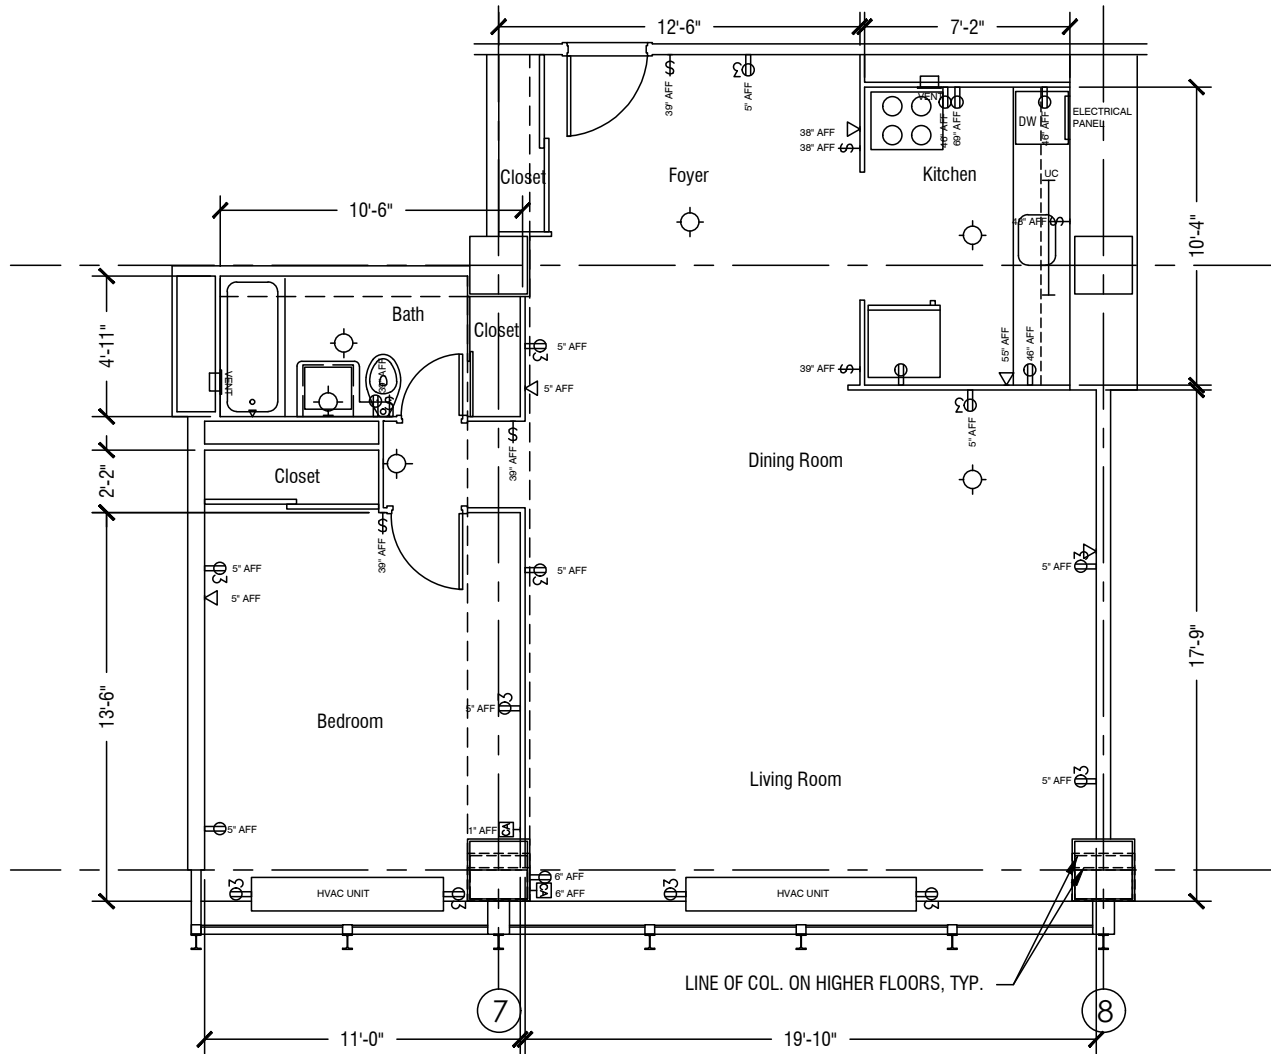


Tier 06

Typical Unit- some units may vary
 Copyright © 2018 900/910 North Lake Shore Drive Condominium Association

SCALE: 3/16" = 1'-0"



The Association, its Board of Directors, and its Property Manager assume no responsibility for the accuracy of these drawings and expressly disclaim any and all representations and warranties concerning them and assume no liability for their use. It is recommended that all components and dimensions be field-verified.

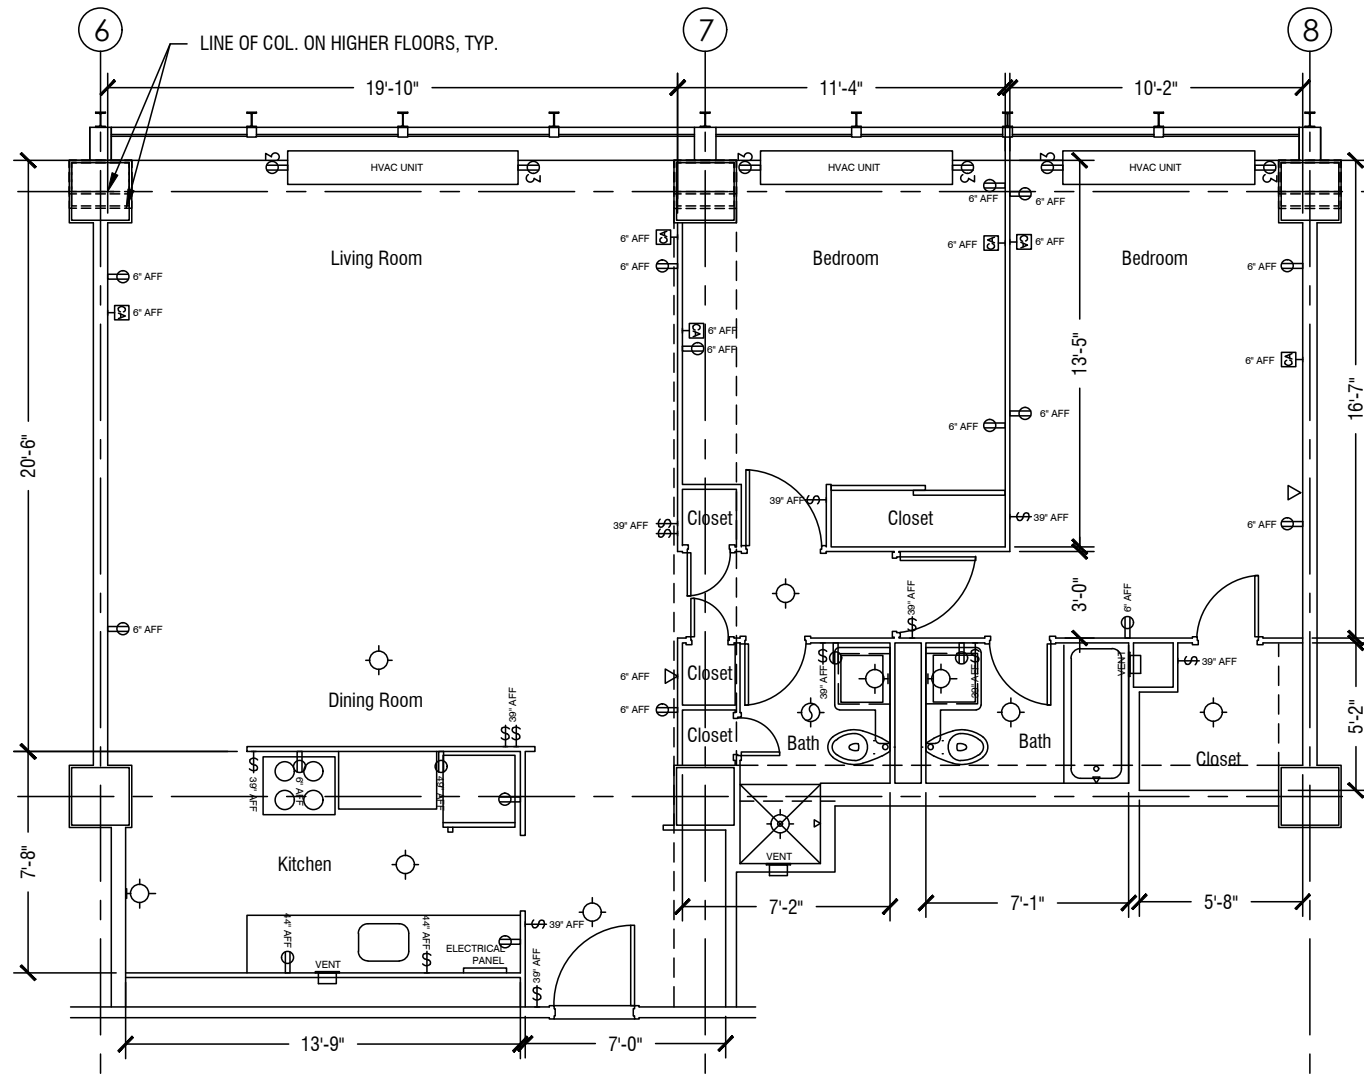


Tier 07

Typical Unit- some units may vary
 Copyright © 2018 900/910 North Lake Shore Drive Condominium Association

SCALE: 3/16" = 1'-0"



The Association, its Board of Directors, and its Property Manager assume no responsibility for the accuracy of these drawings and expressly disclaim any and all representations and warranties concerning them and assume no liability for their use. It is recommended that all components and dimensions be field-verified.

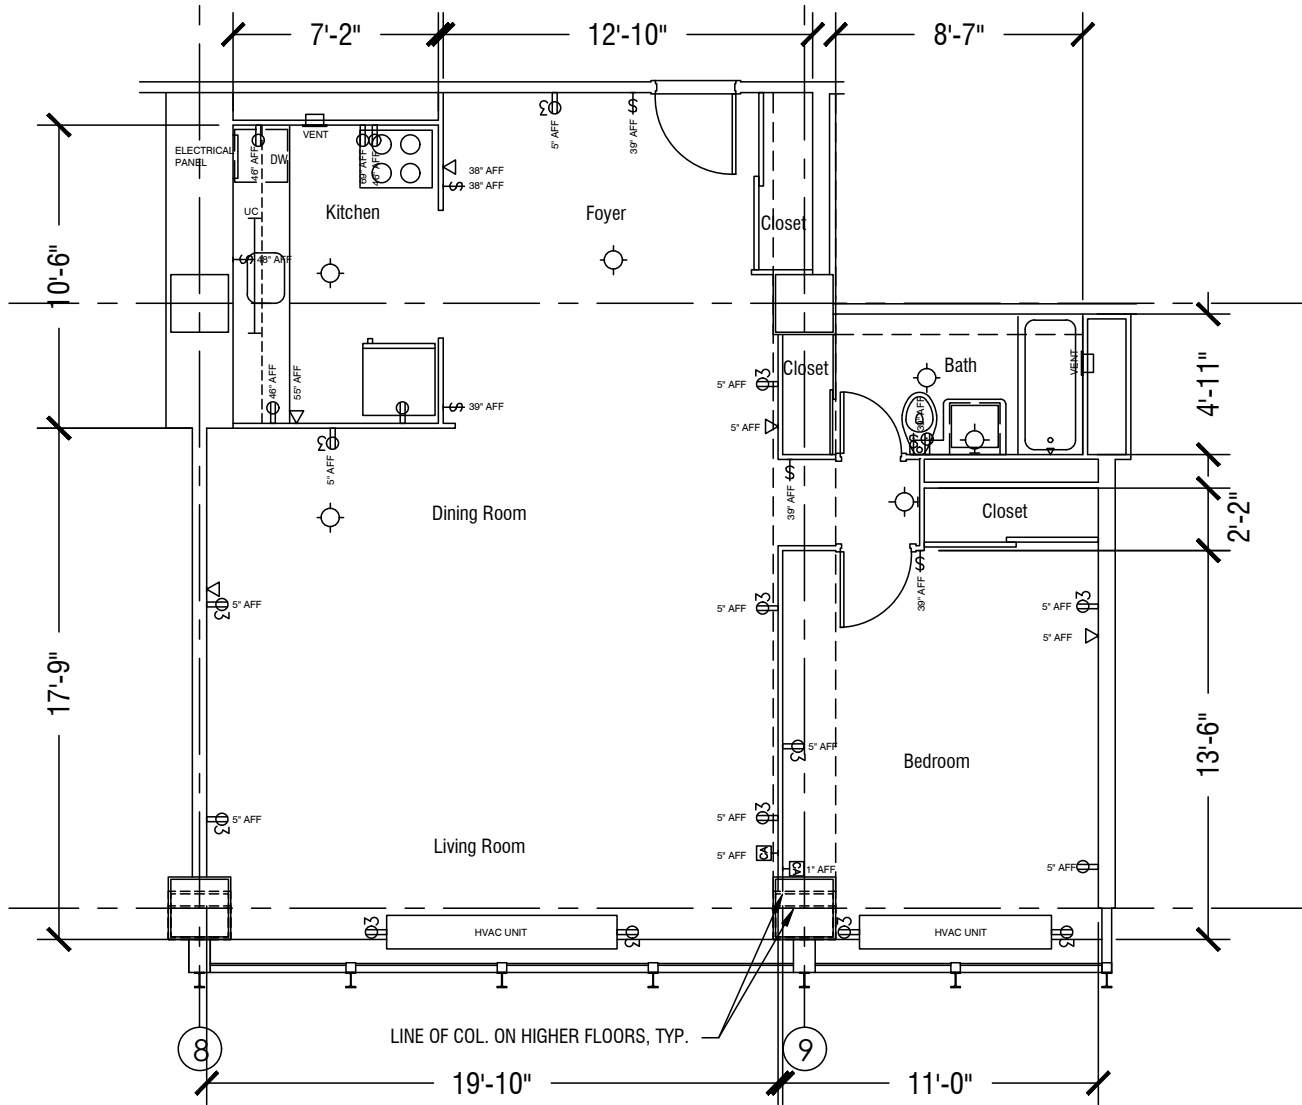


Tier 08

Typical Unit- some units may vary
 Copyright © 2018 900/910 North Lake Shore Drive Condominium Association

SCALE: 3/16" = 1'-0"



The Association, its Board of Directors, and its Property Manager assume no responsibility for the accuracy of these drawings and expressly disclaim any and all representations and warranties concerning them and assume no liability for their use. It is recommended that all components and dimensions be field-verified.

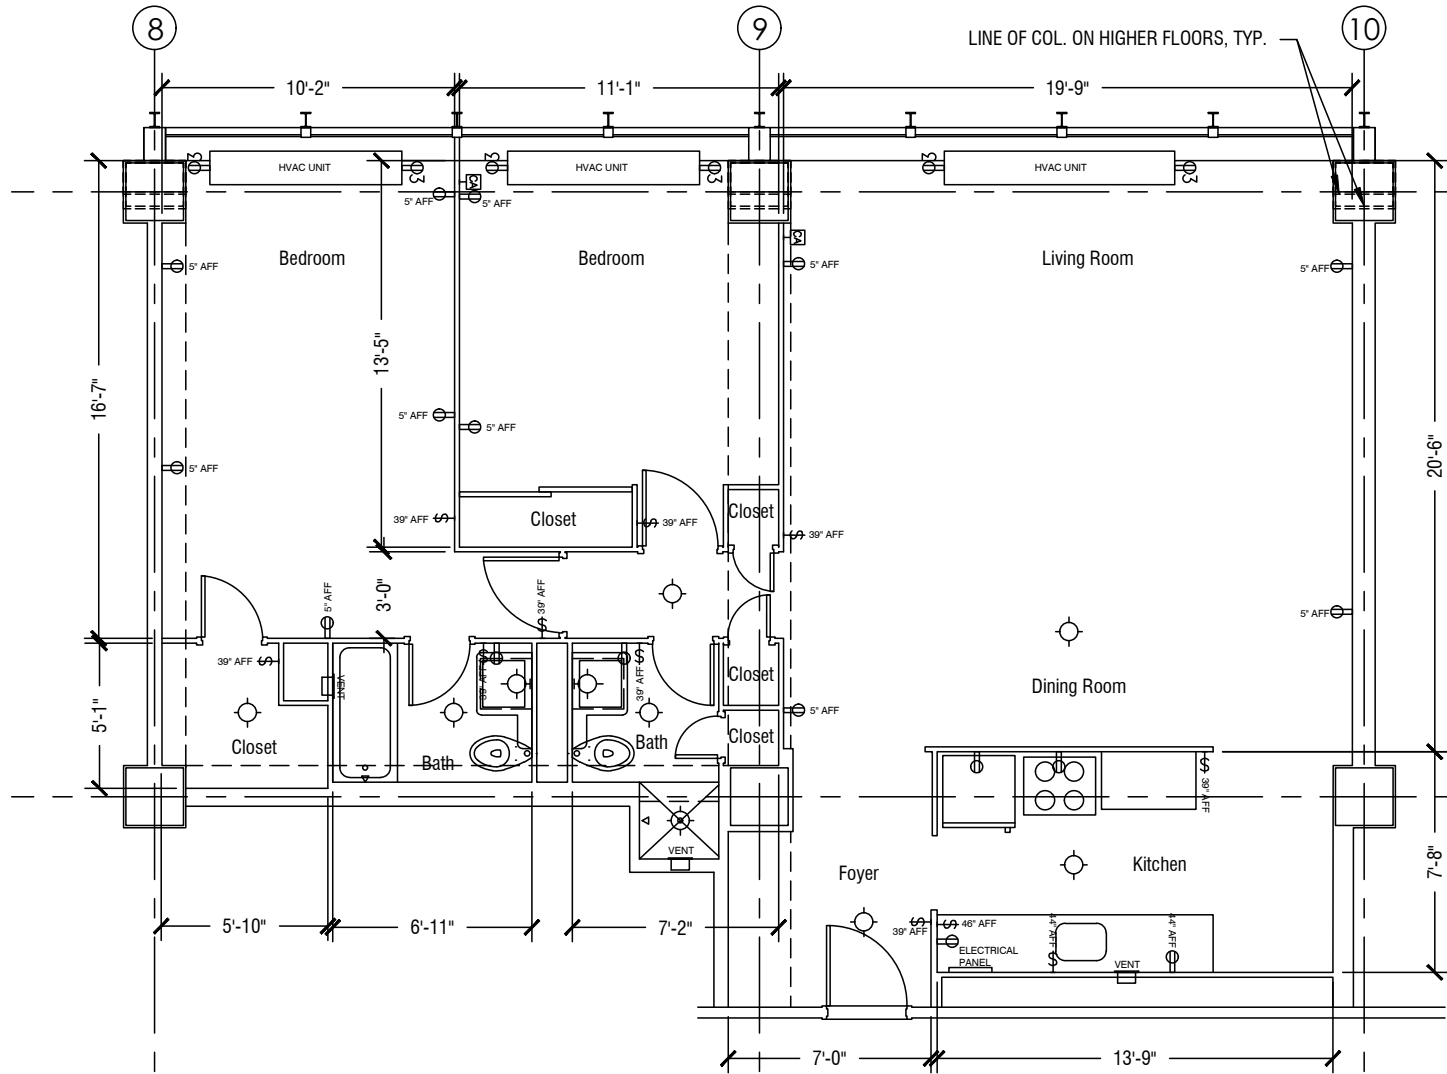


Tier 09

Typical Unit- some units may vary
 Copyright © 2018 900/910 North Lake Shore Drive Condominium Association

SCALE: 3/16" = 1'-0"



The Association, its Board of Directors, and its Property Manager assume no responsibility for the accuracy of these drawings and expressly disclaim any and all representations and warranties concerning them and assume no liability for their use. It is recommended that all components and dimensions be field-verified.

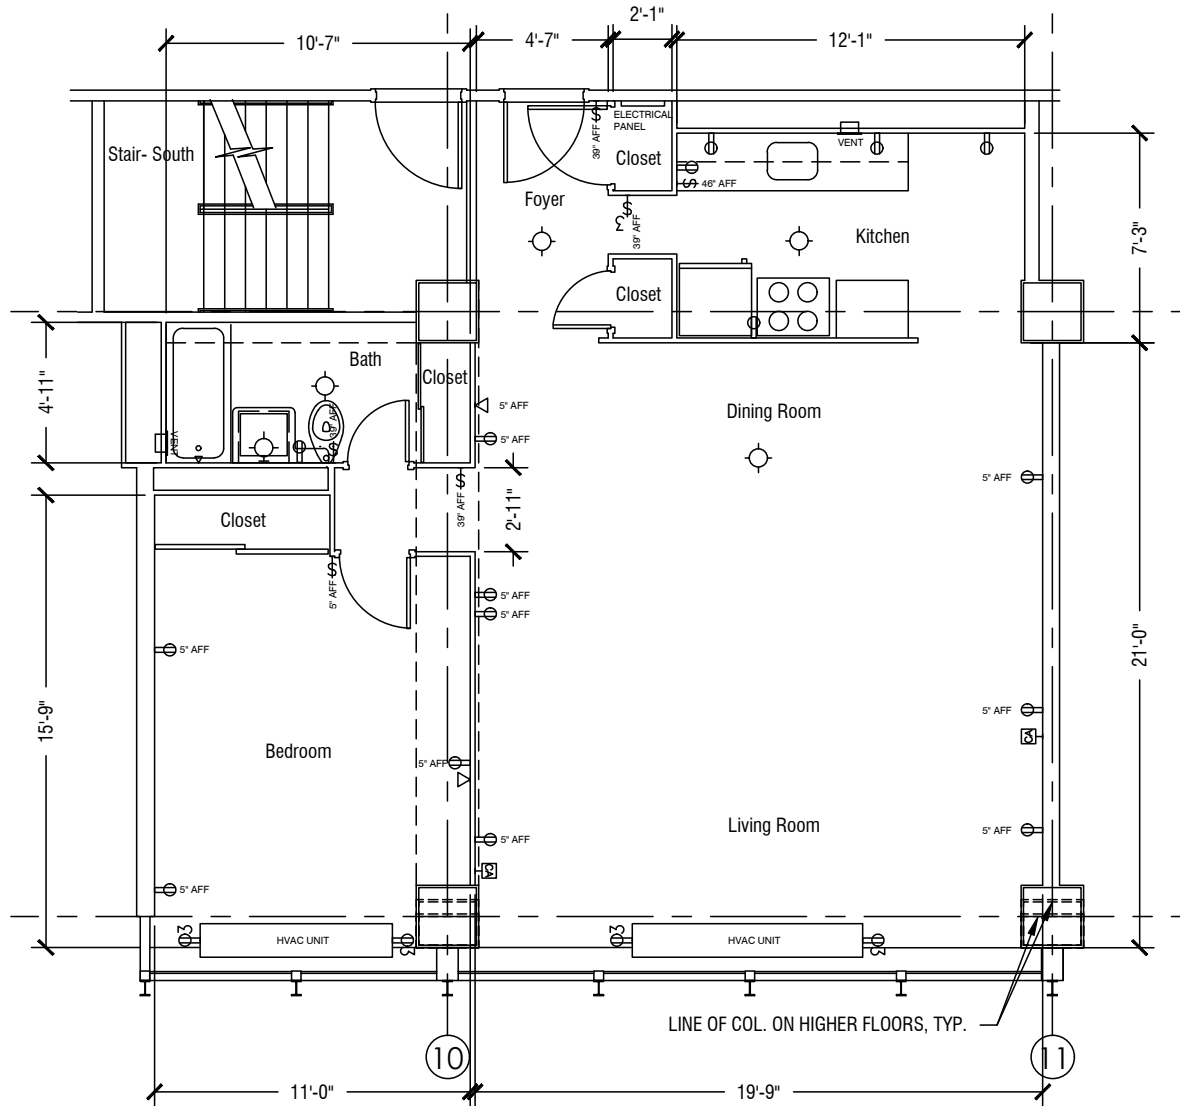


Tier 10

Typical Unit- some units may vary
Copyright © 2018 900/910 North Lake Shore Drive Condominium Association

SCALE: 3/16" = 1'-0"



The Association, its Board of Directors, and its Property Manager assume no responsibility for the accuracy of these drawings and expressly disclaim any and all representations and warranties concerning them and assume no liability for their use. It is recommended that all components and dimensions be field-verified.

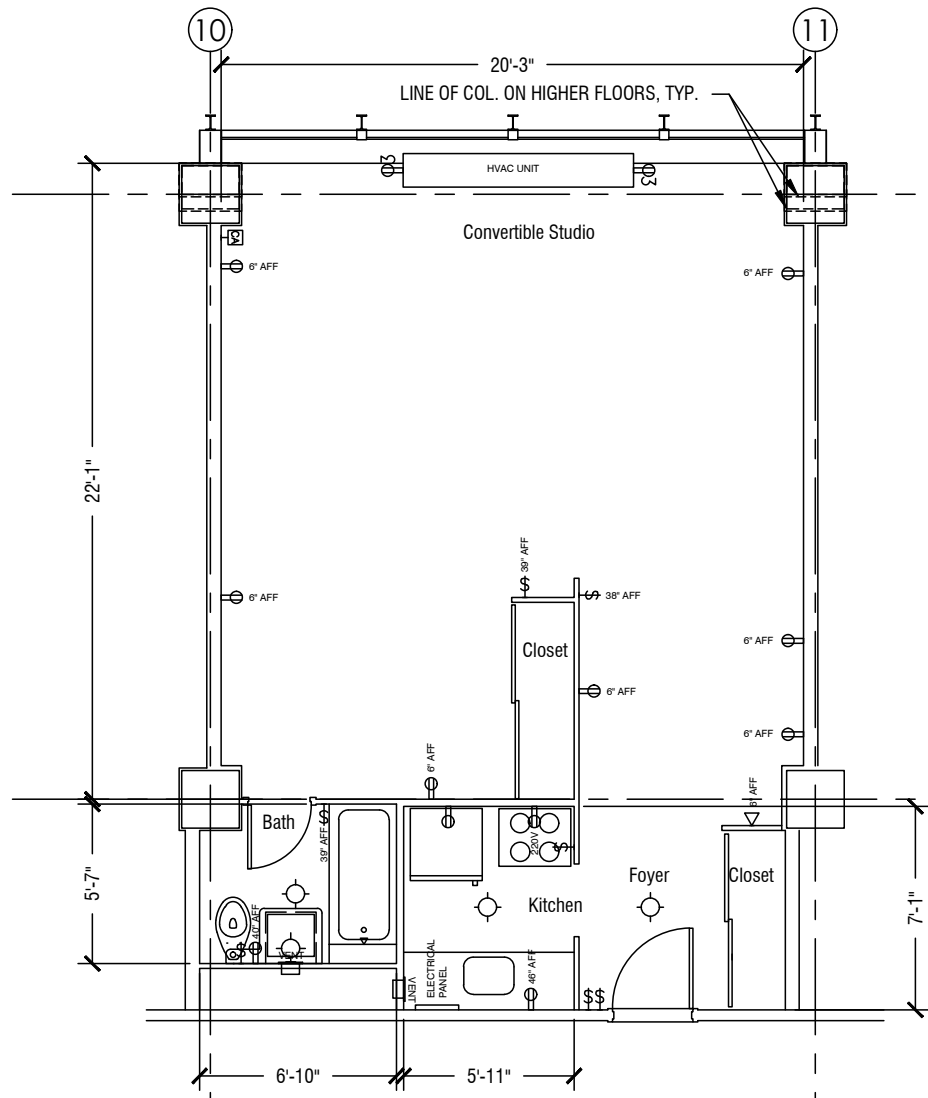


Tier 11

Typical Unit- some units may vary
 Copyright © 2018 900/910 North Lake Shore Drive Condominium Association

SCALE: 3/16" = 1'-0"



The Association, its Board of Directors, and its Property Manager assume no responsibility for the accuracy of these drawings and expressly disclaim any and all representations and warranties concerning them and assume no liability for their use. It is recommended that all components and dimensions be field-verified.

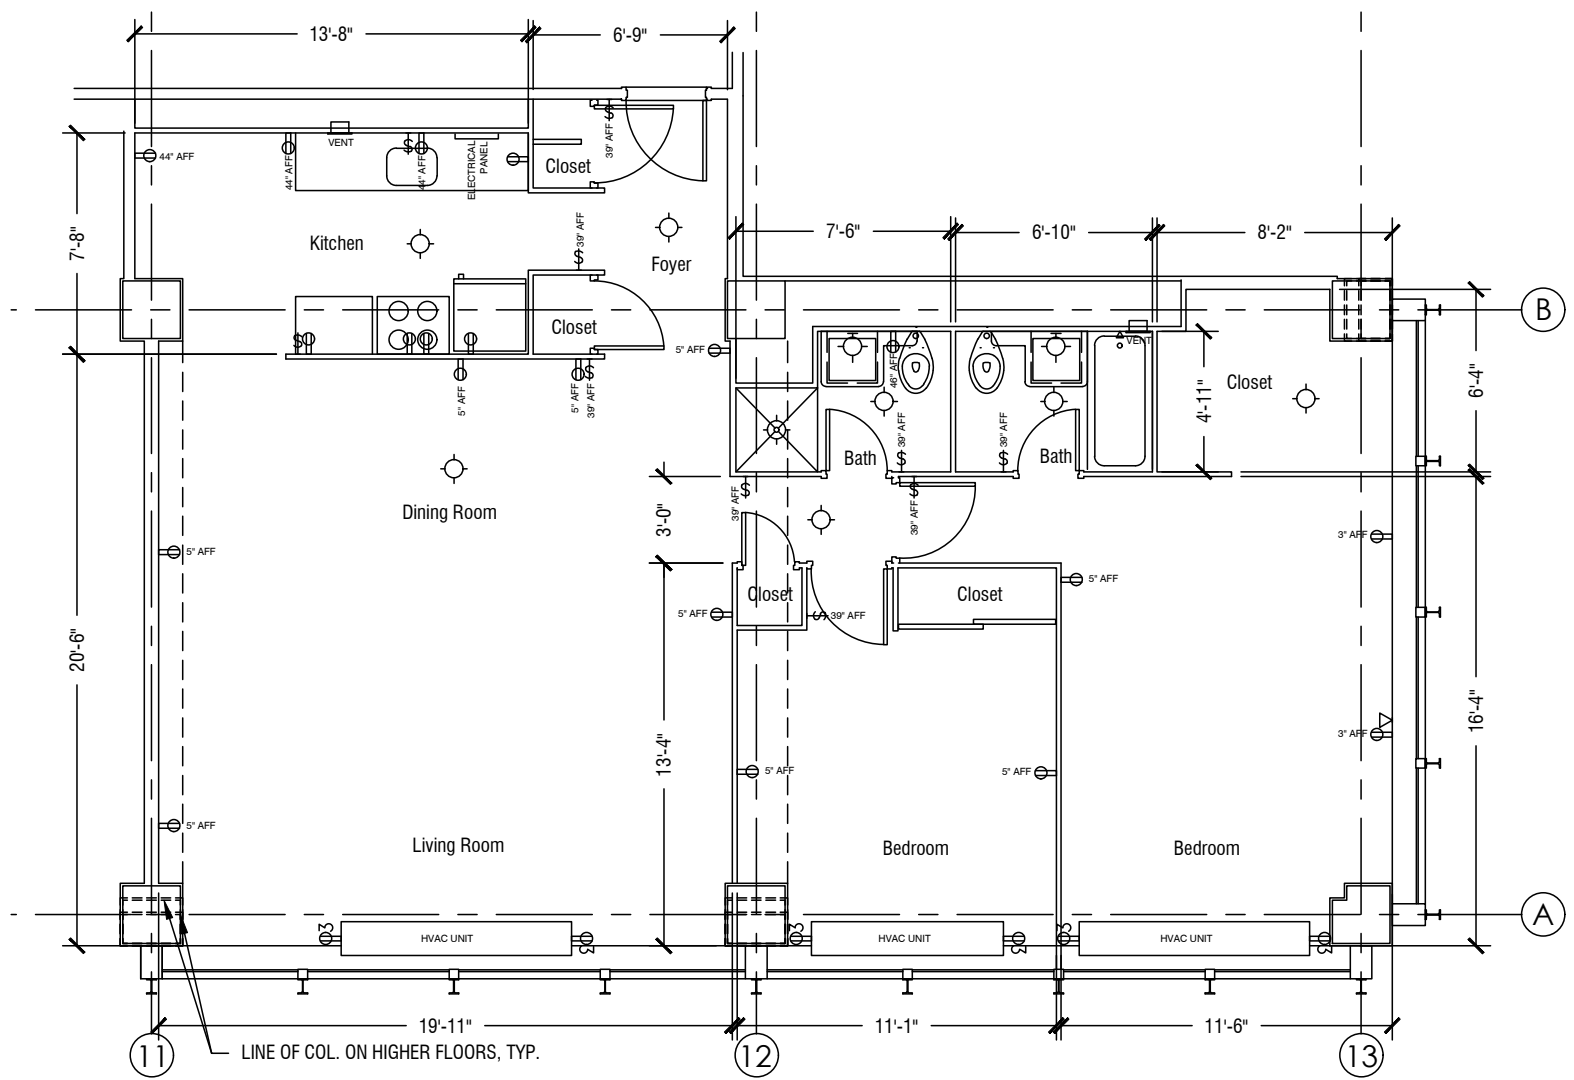


Tier 12

Typical Unit- some units may vary
 Copyright © 2018 900/910 North Lake Shore Drive Condominium Association

SCALE: 3/16" = 1'-0"



The Association, its Board of Directors, and its Property Manager assume no responsibility for the accuracy of these drawings and expressly disclaim any and all representations and warranties concerning them and assume no liability for their use. It is recommended that all components and dimensions be field-verified.

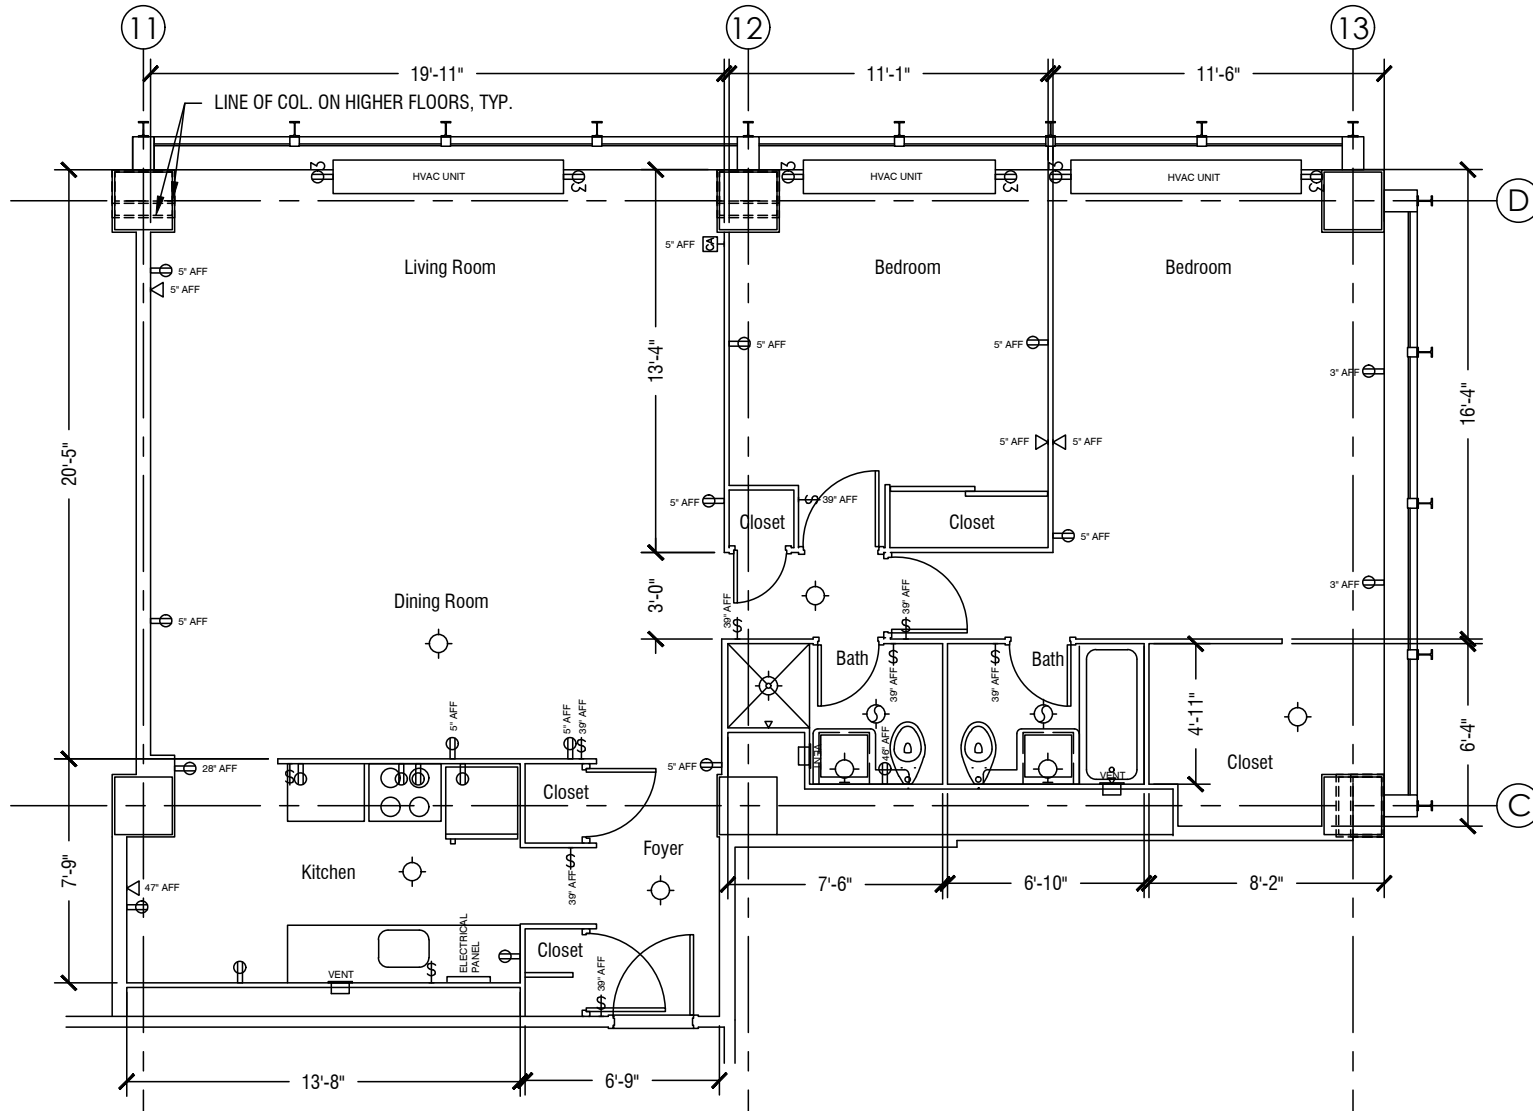


Tier 13

Typical Unit- some units may vary
 Copyright © 2018 900/910 North Lake Shore Drive Condominium Association

SCALE: 3/16" = 1'-0"



The Association, its Board of Directors, and its Property Manager assume no responsibility for the accuracy of these drawings and expressly disclaim any and all representations and warranties concerning them and assume no liability for their use. It is recommended that all components and dimensions be field-verified.

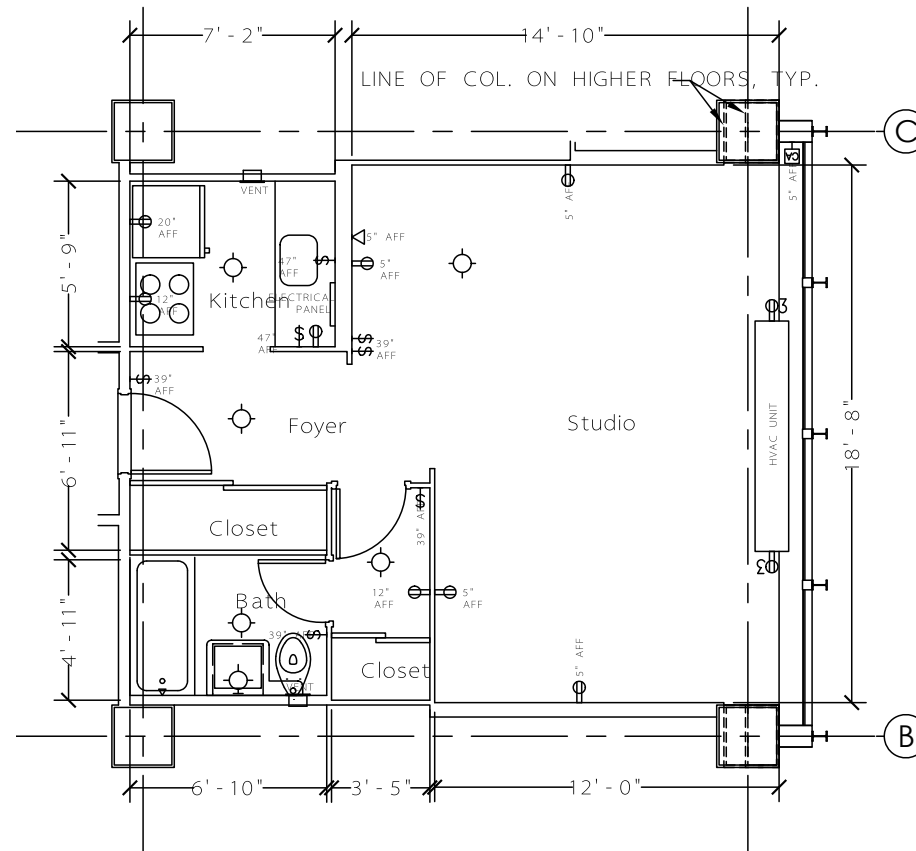


⊕ Tier 14

Typical Unit - some units may vary

SCALE: 3/16" =




The Association, its Board of Directors, and its Property Manager assume no responsibility for the accuracy of these drawings and expressly disclaim any and all representations and warranties concerning them and assume no liability for their use. It is recommended that all components and dimensions be field-verified.

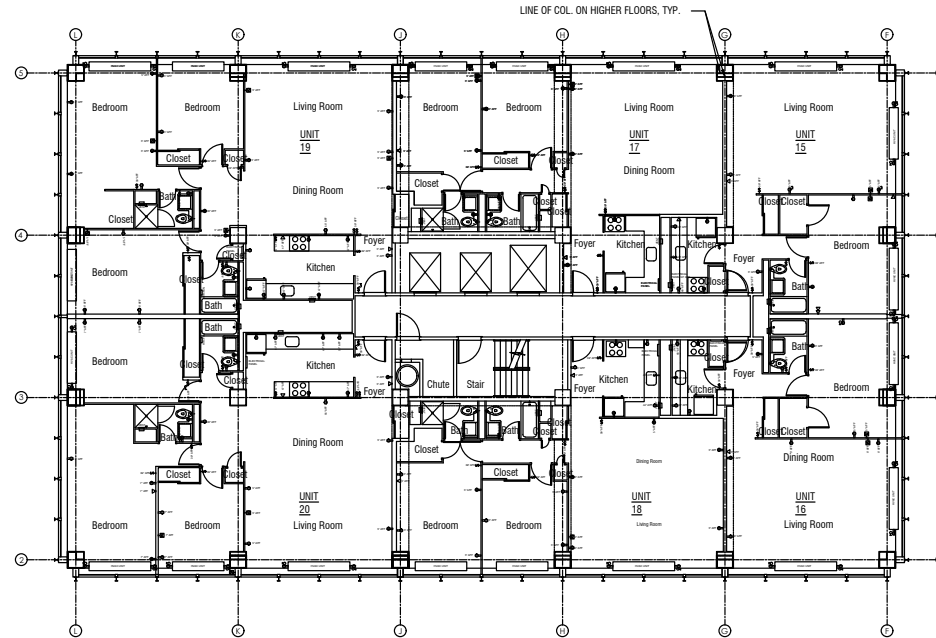

 910 N. Lake Shore Drive


Typical Floor- some floors may vary

SCALE: 1/16" = 1'-0"

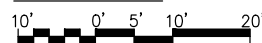

Copyright © 2018 900/910 North Lake Shore Drive Condominium Association

The Association, its Board of Directors, and its Property Manager assume no responsibility for the accuracy of these drawings and expressly disclaim any and all representations and warranties concerning them and assume no liability for their use. It is recommended that all components and dimensions be field-verified.

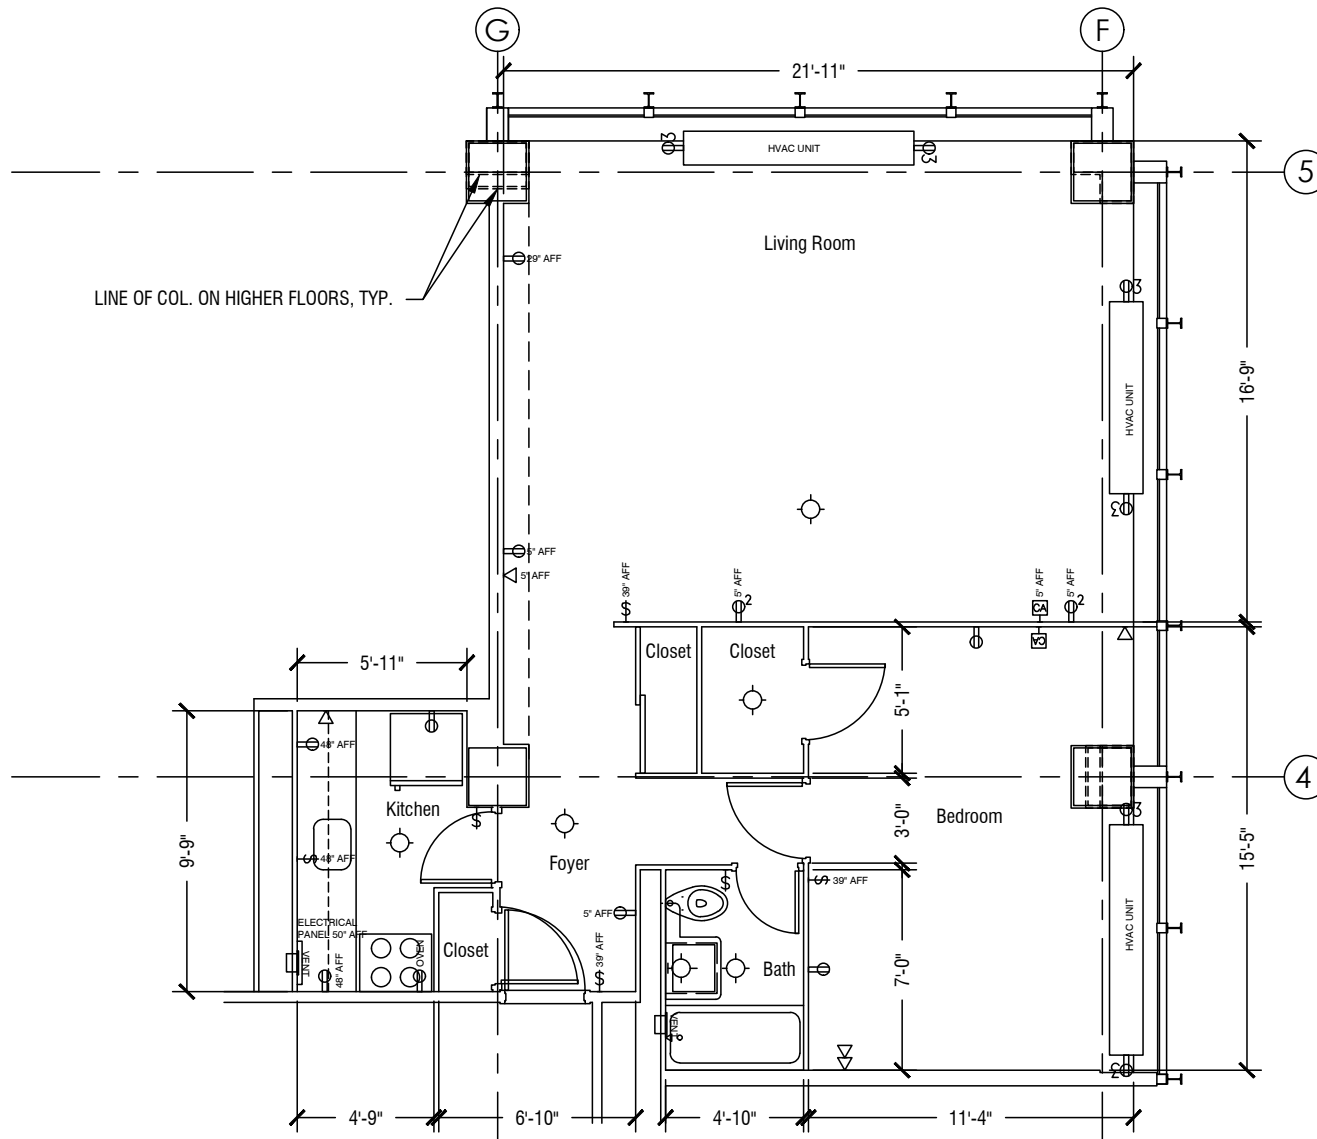


Tier 15

Typical Unit- some units may vary
 Copyright © 2018 900/910 North Lake Shore Drive Condominium Association

SCALE: 3/16" = 1'-0"



The Association, its Board of Directors, and its Property Manager assume no responsibility for the accuracy of these drawings and expressly disclaim any and all representations and warranties concerning them and assume no liability for their use. It is recommended that all components and dimensions be field-verified.

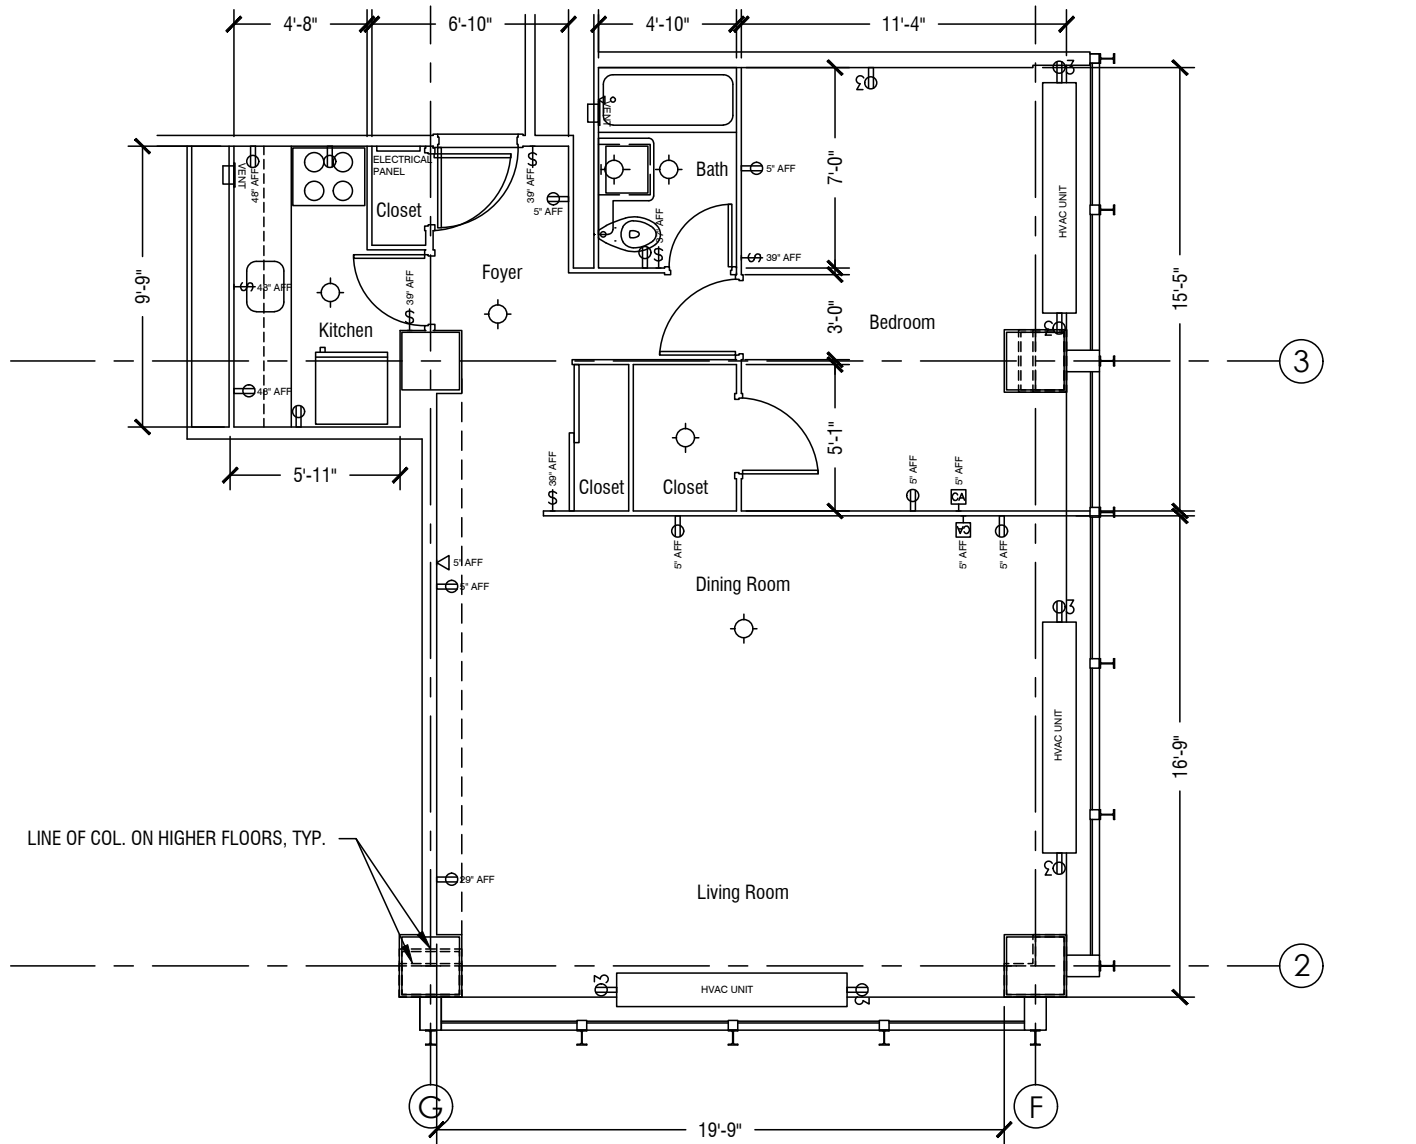


Tier 16

Typical Unit- some units may vary
 Copyright © 2018 900/910 North Lake Shore Drive Condominium Association

SCALE: 3/16" = 1'-0"



The Association, its Board of Directors, and its Property Manager assume no responsibility for the accuracy of these drawings and expressly disclaim any and all representations and warranties concerning them and assume no liability for their use. It is recommended that all components and dimensions be field-verified.

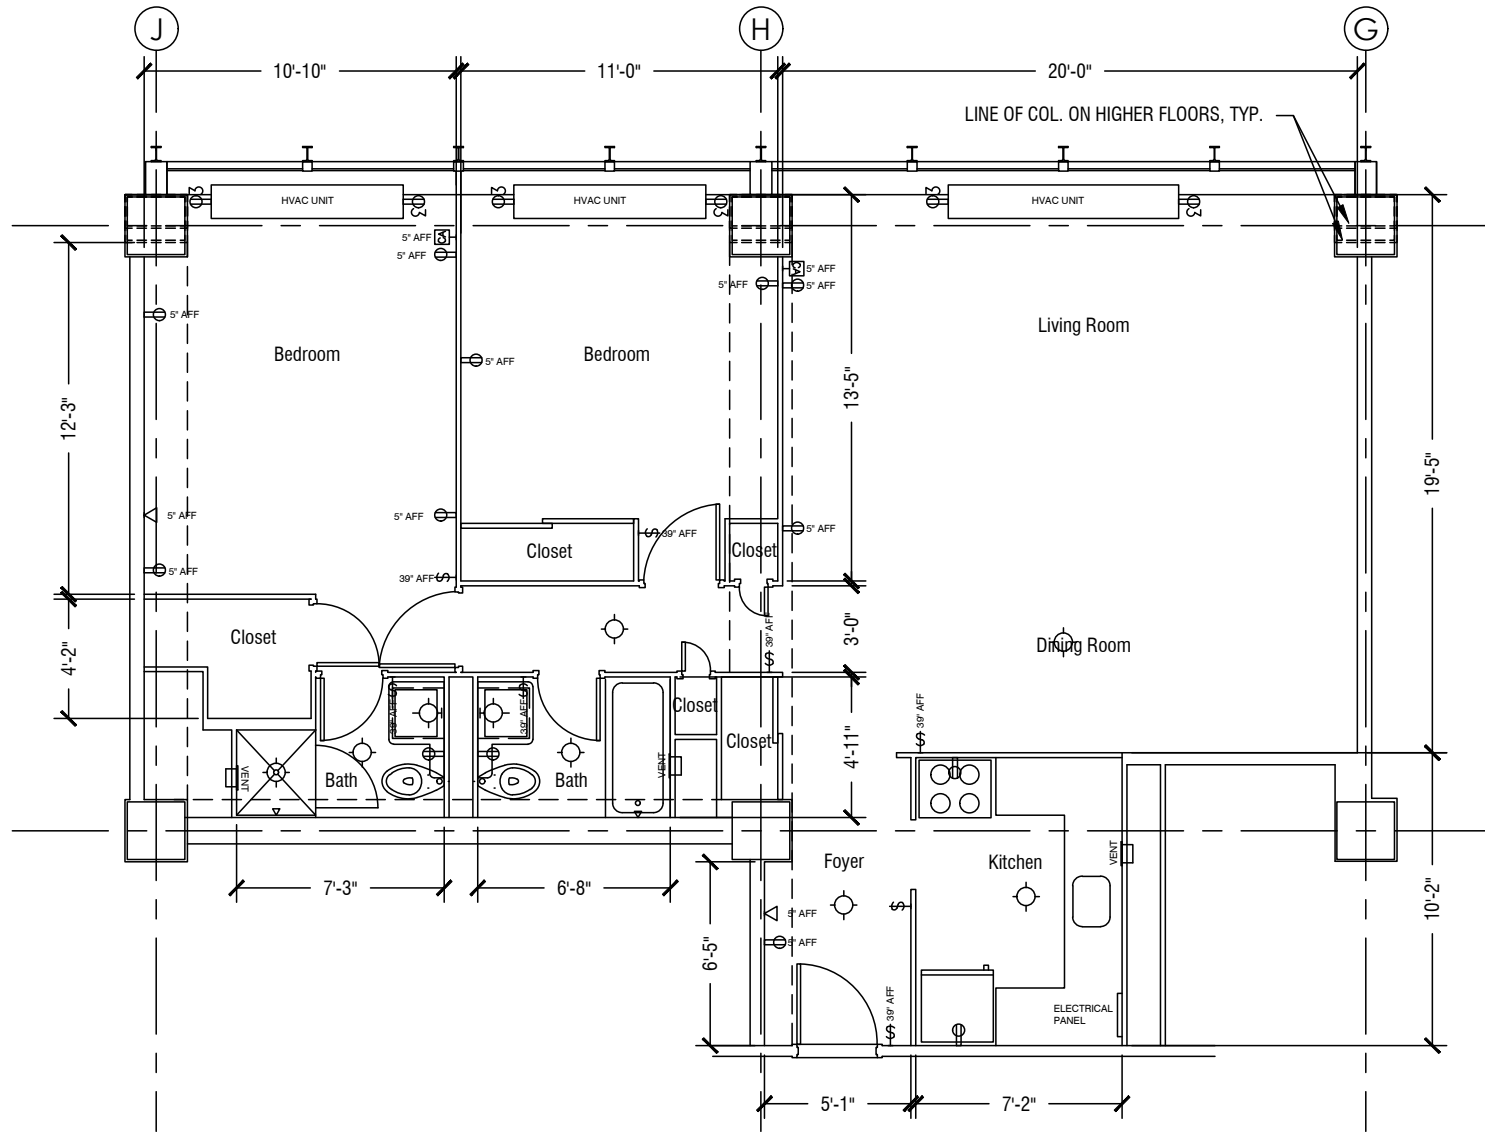


Tier 17

Typical Unit- some units may vary
 Copyright © 2018 900/910 North Lake Shore Drive Condominium Association

SCALE: 3/16" = 1'-0"



The Association, its Board of Directors, and its Property Manager assume no responsibility for the accuracy of these drawings and expressly disclaim any and all representations and warranties concerning them and assume no liability for their use. It is recommended that all components and dimensions be field-verified.

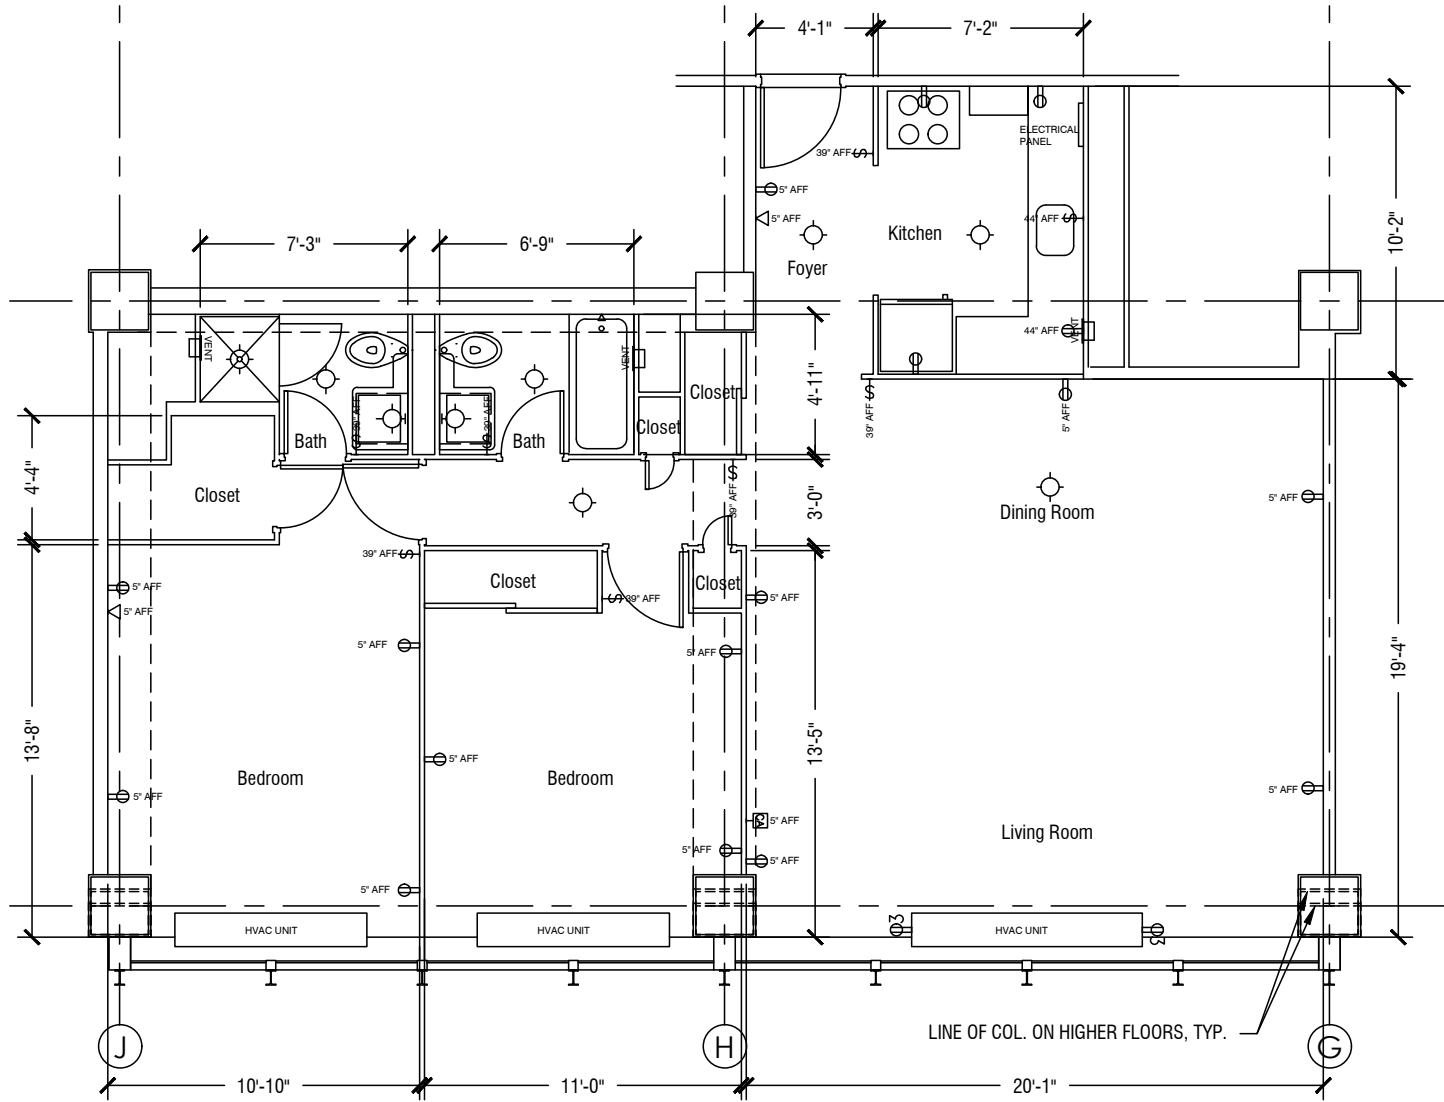


Tier 18

Typical Unit- some units may vary
 Copyright © 2018 900/910 North Lake Shore Drive Condominium Association

SCALE: 3/16" = 1'-0"



The Association, its Board of Directors, and its Property Manager assume no responsibility for the accuracy of these drawings and expressly disclaim any and all representations and warranties concerning them and assume no liability for their use. It is recommended that all components and dimensions be field-verified.

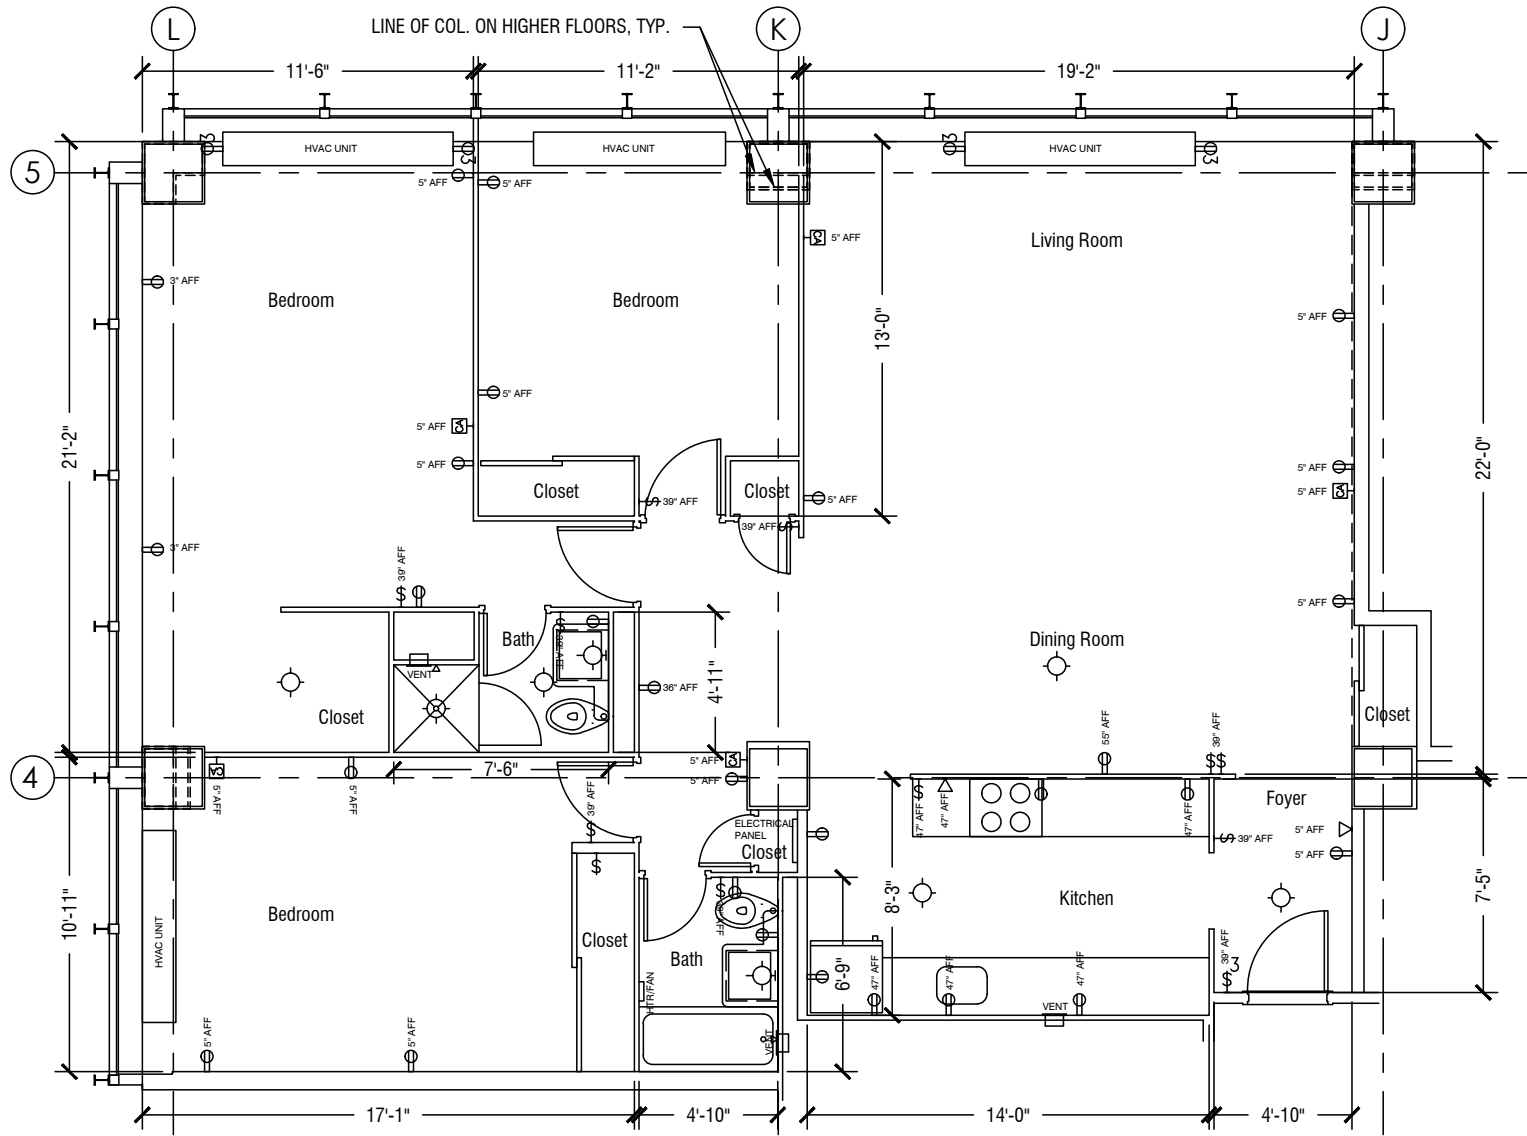


Tier 19

Typical Unit- some units may vary
 Copyright © 2018 900/910 North Lake Shore Drive Condominium Association

SCALE: 3/16" = 1'-0"



The Association, its Board of Directors, and its Property Manager assume no responsibility for the accuracy of these drawings and expressly disclaim any and all representations and warranties concerning them and assume no liability for their use. It is recommended that all components and dimensions be field-verified.

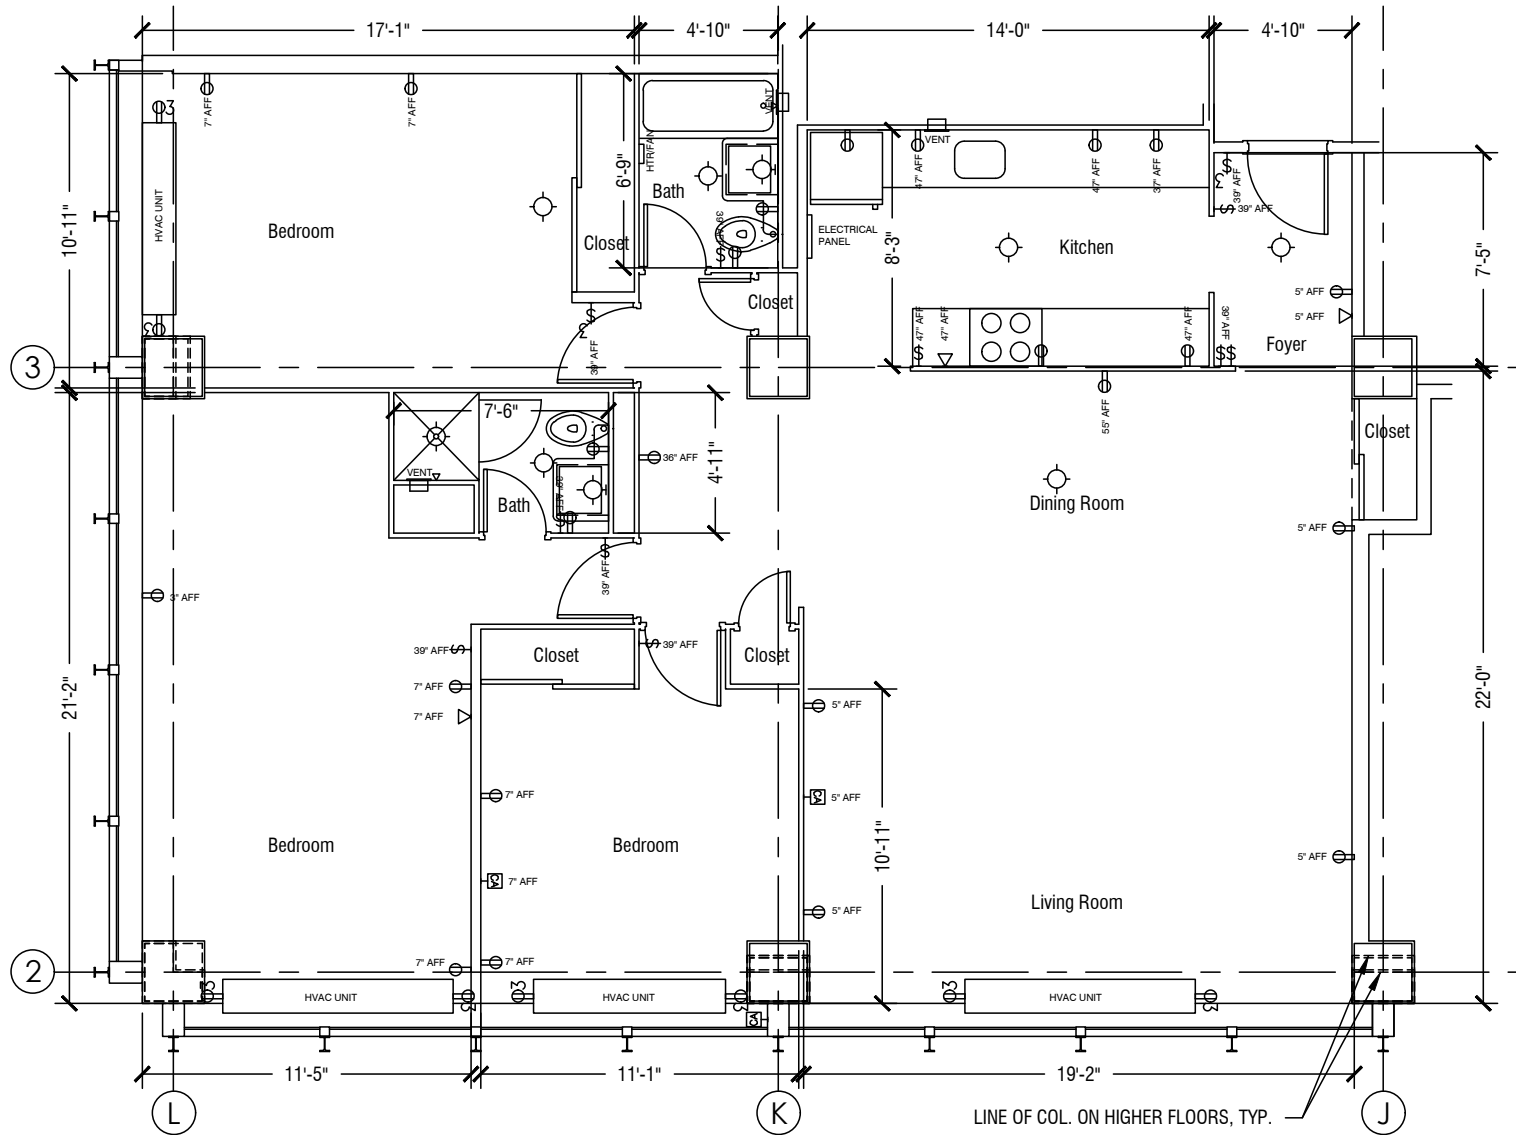

Tier 20

Typical Unit- some units may vary
 Copyright © 2018 900/910 North Lake Shore Drive Condominium Association

SCALE: 3/16" = 1'-0"



The Association, its Board of Directors, and its Property Manager assume no responsibility for the accuracy of these drawings and expressly disclaim any and all representations and warranties concerning them and assume no liability for their use. It is recommended that all components and dimensions be field-verified.